



**GATEWAY FENCING AND SIGNING DETAIL**

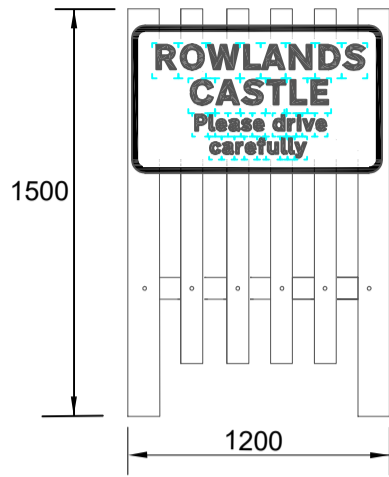

40 SIGN ON REVERSE

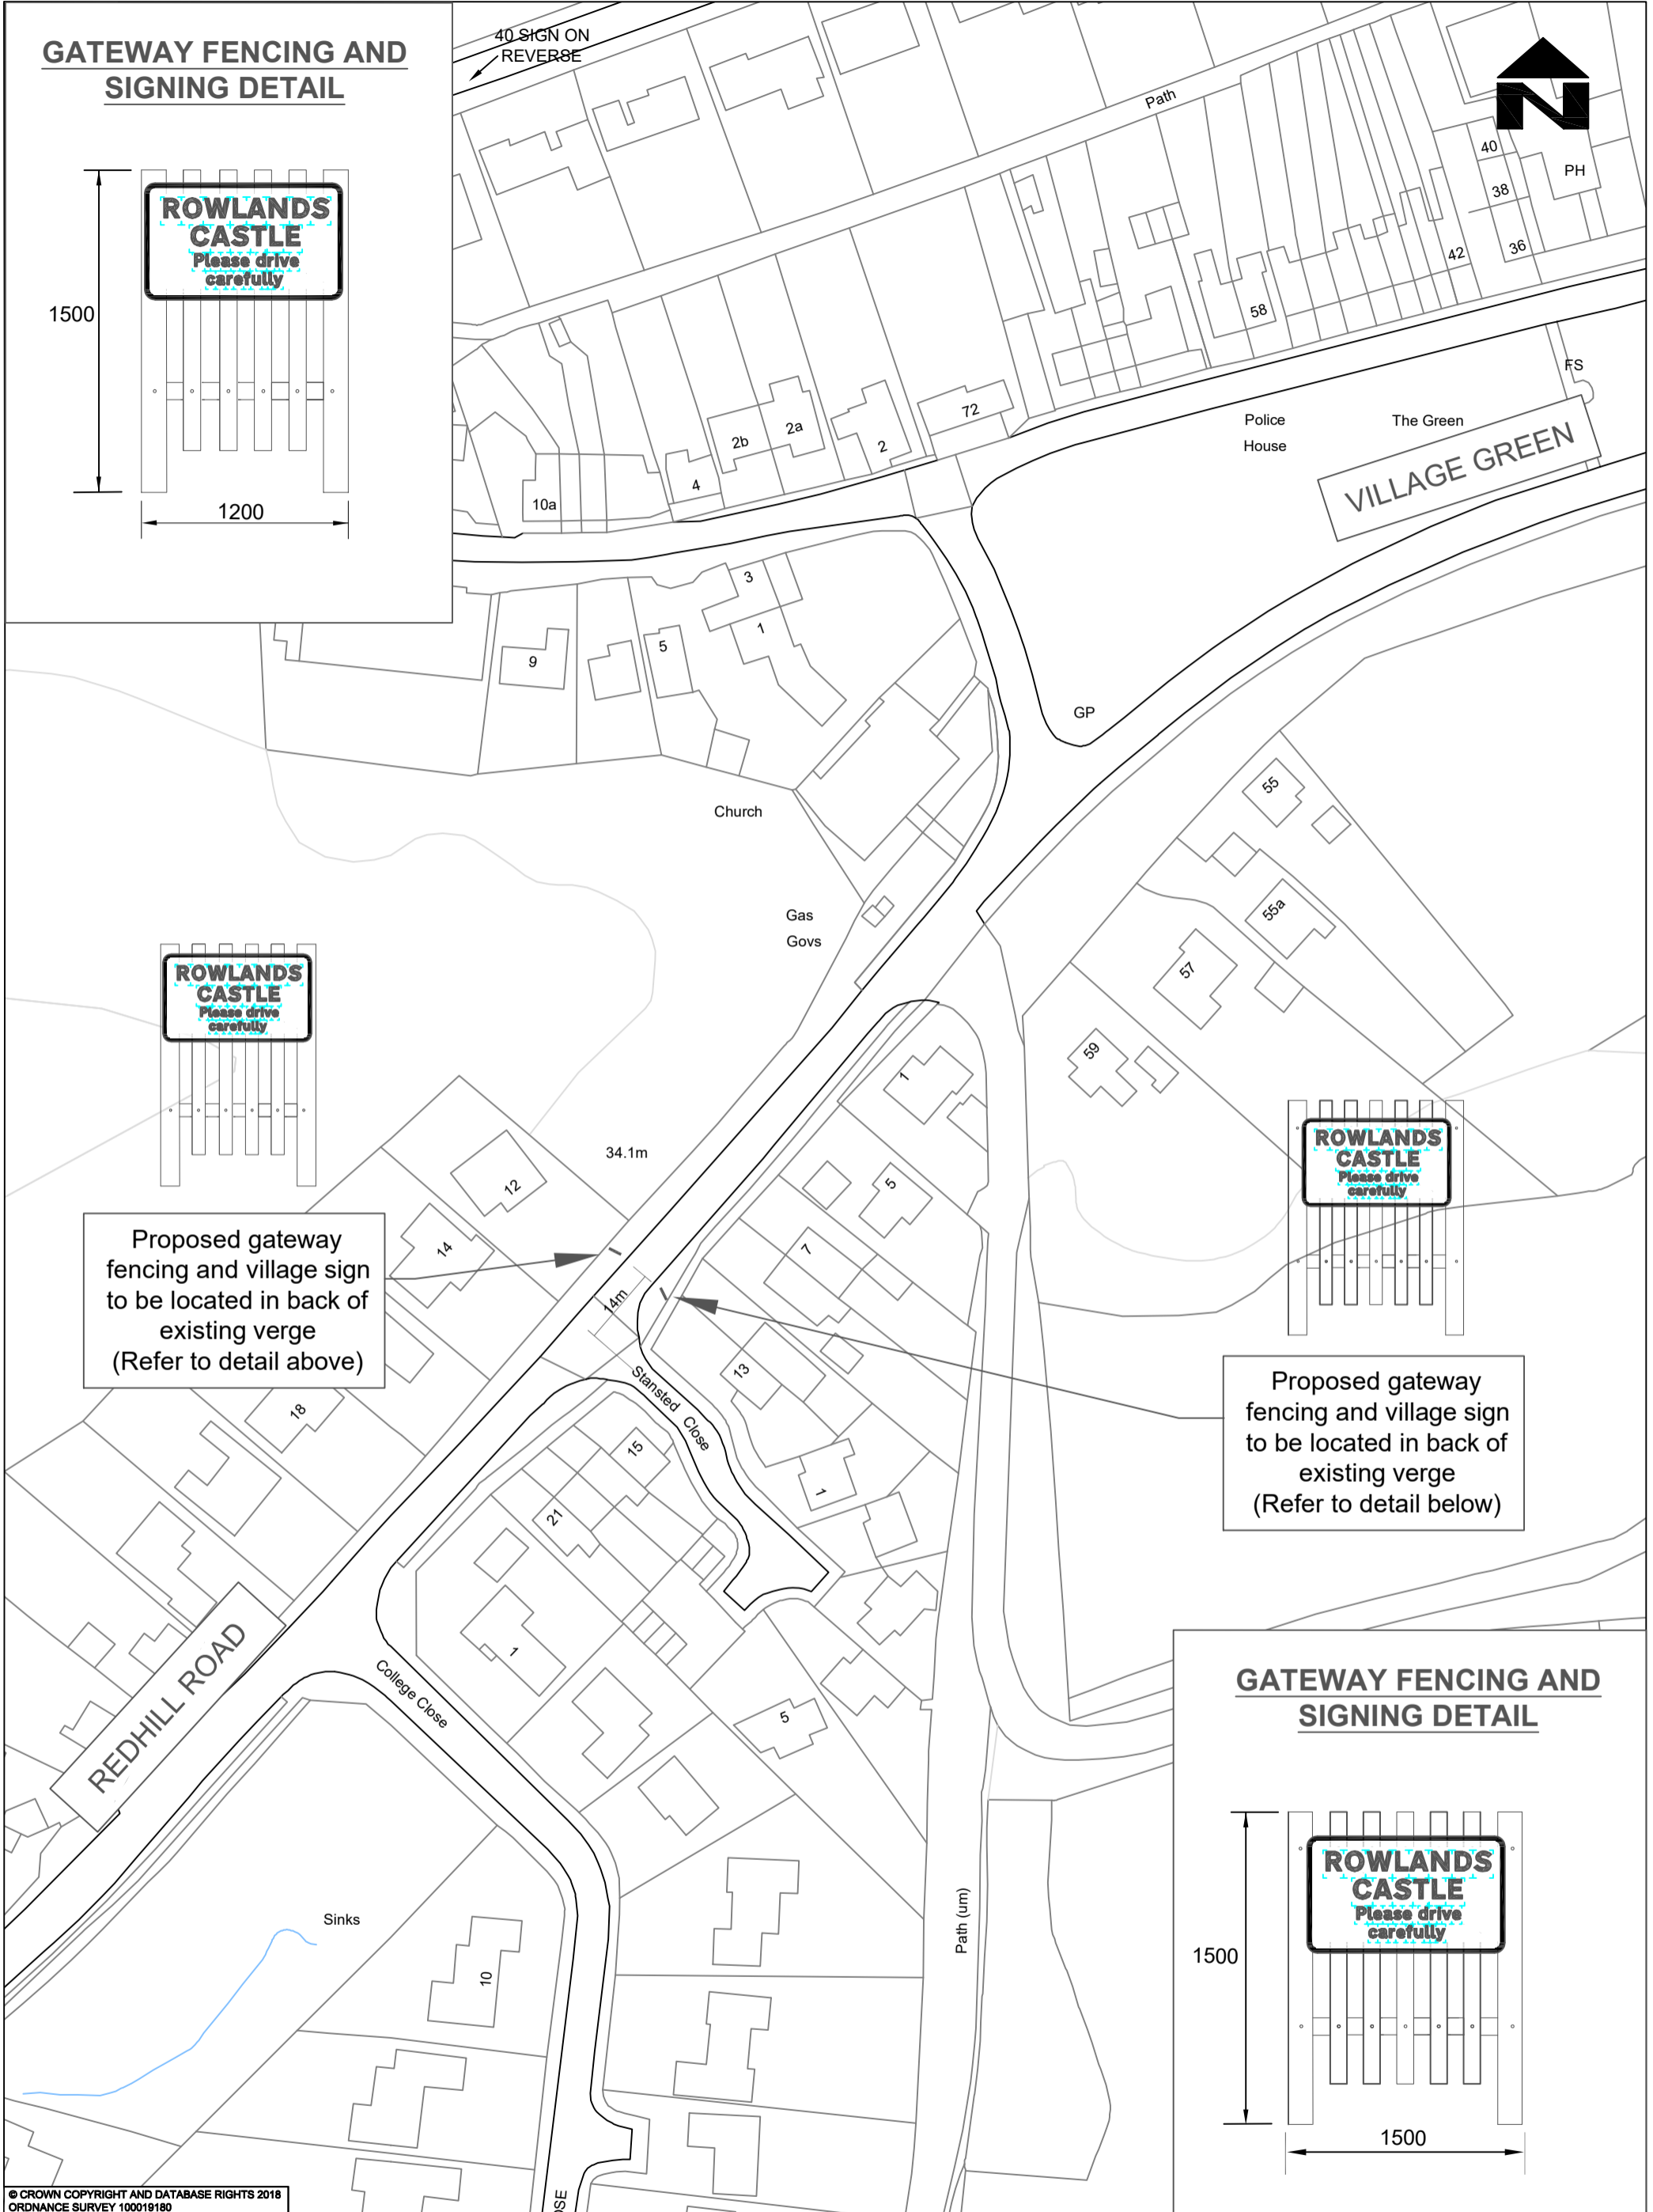


Proposed gateway fencing and village sign to be located in back of existing verge (Refer to detail above)



Proposed gateway fencing and village sign to be located in back of existing verge (Refer to detail below)

**GATEWAY FENCING AND SIGNING DETAIL**

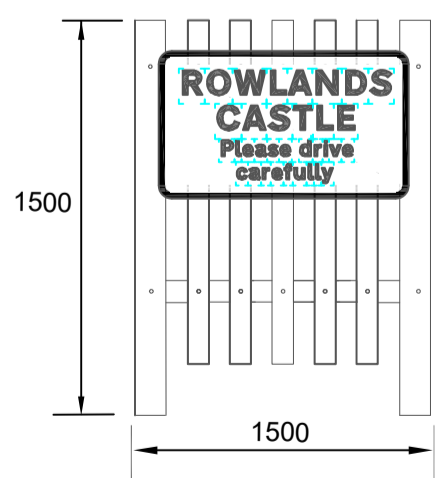

© CROWN COPYRIGHT AND DATABASE RIGHTS 2018  
ORDNANCE SURVEY 100019180



DESIGNER AJM	SCHEME ROWLANDS CASTLE PHASE 4 - CFI PROPOSALS		DRAWING TITLE REDHILL ROAD PROPOSAL PLAN SHEET 2 OF 4				
CAD AJM	APPROVED JF	JOB No. SCALE @ A3 1:1000	DATE JUNE 2024	SHEET NUMBER 2 OF 4			
CHECKED JF	APPROVED JF	DATE JUNE 2024	SHEET NUMBER 2 OF 4	DRAWING NUMBER CFI/RC-PH4/AM/002			
REV	AMENDMENTS	DATE	CAD	CHKD	APPD	REV	-